

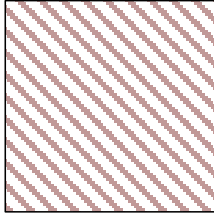
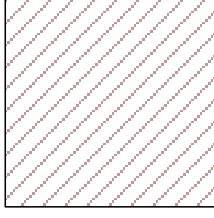
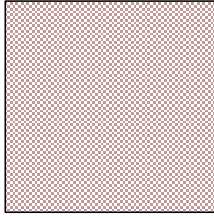
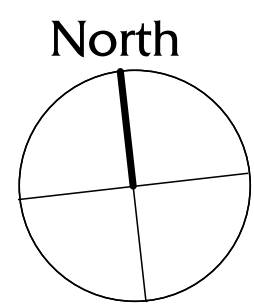


-  RECENT CONSTRUCTION
-  BUILDING TO BE MODERNIZED
-  NEW CONSTRUCTION

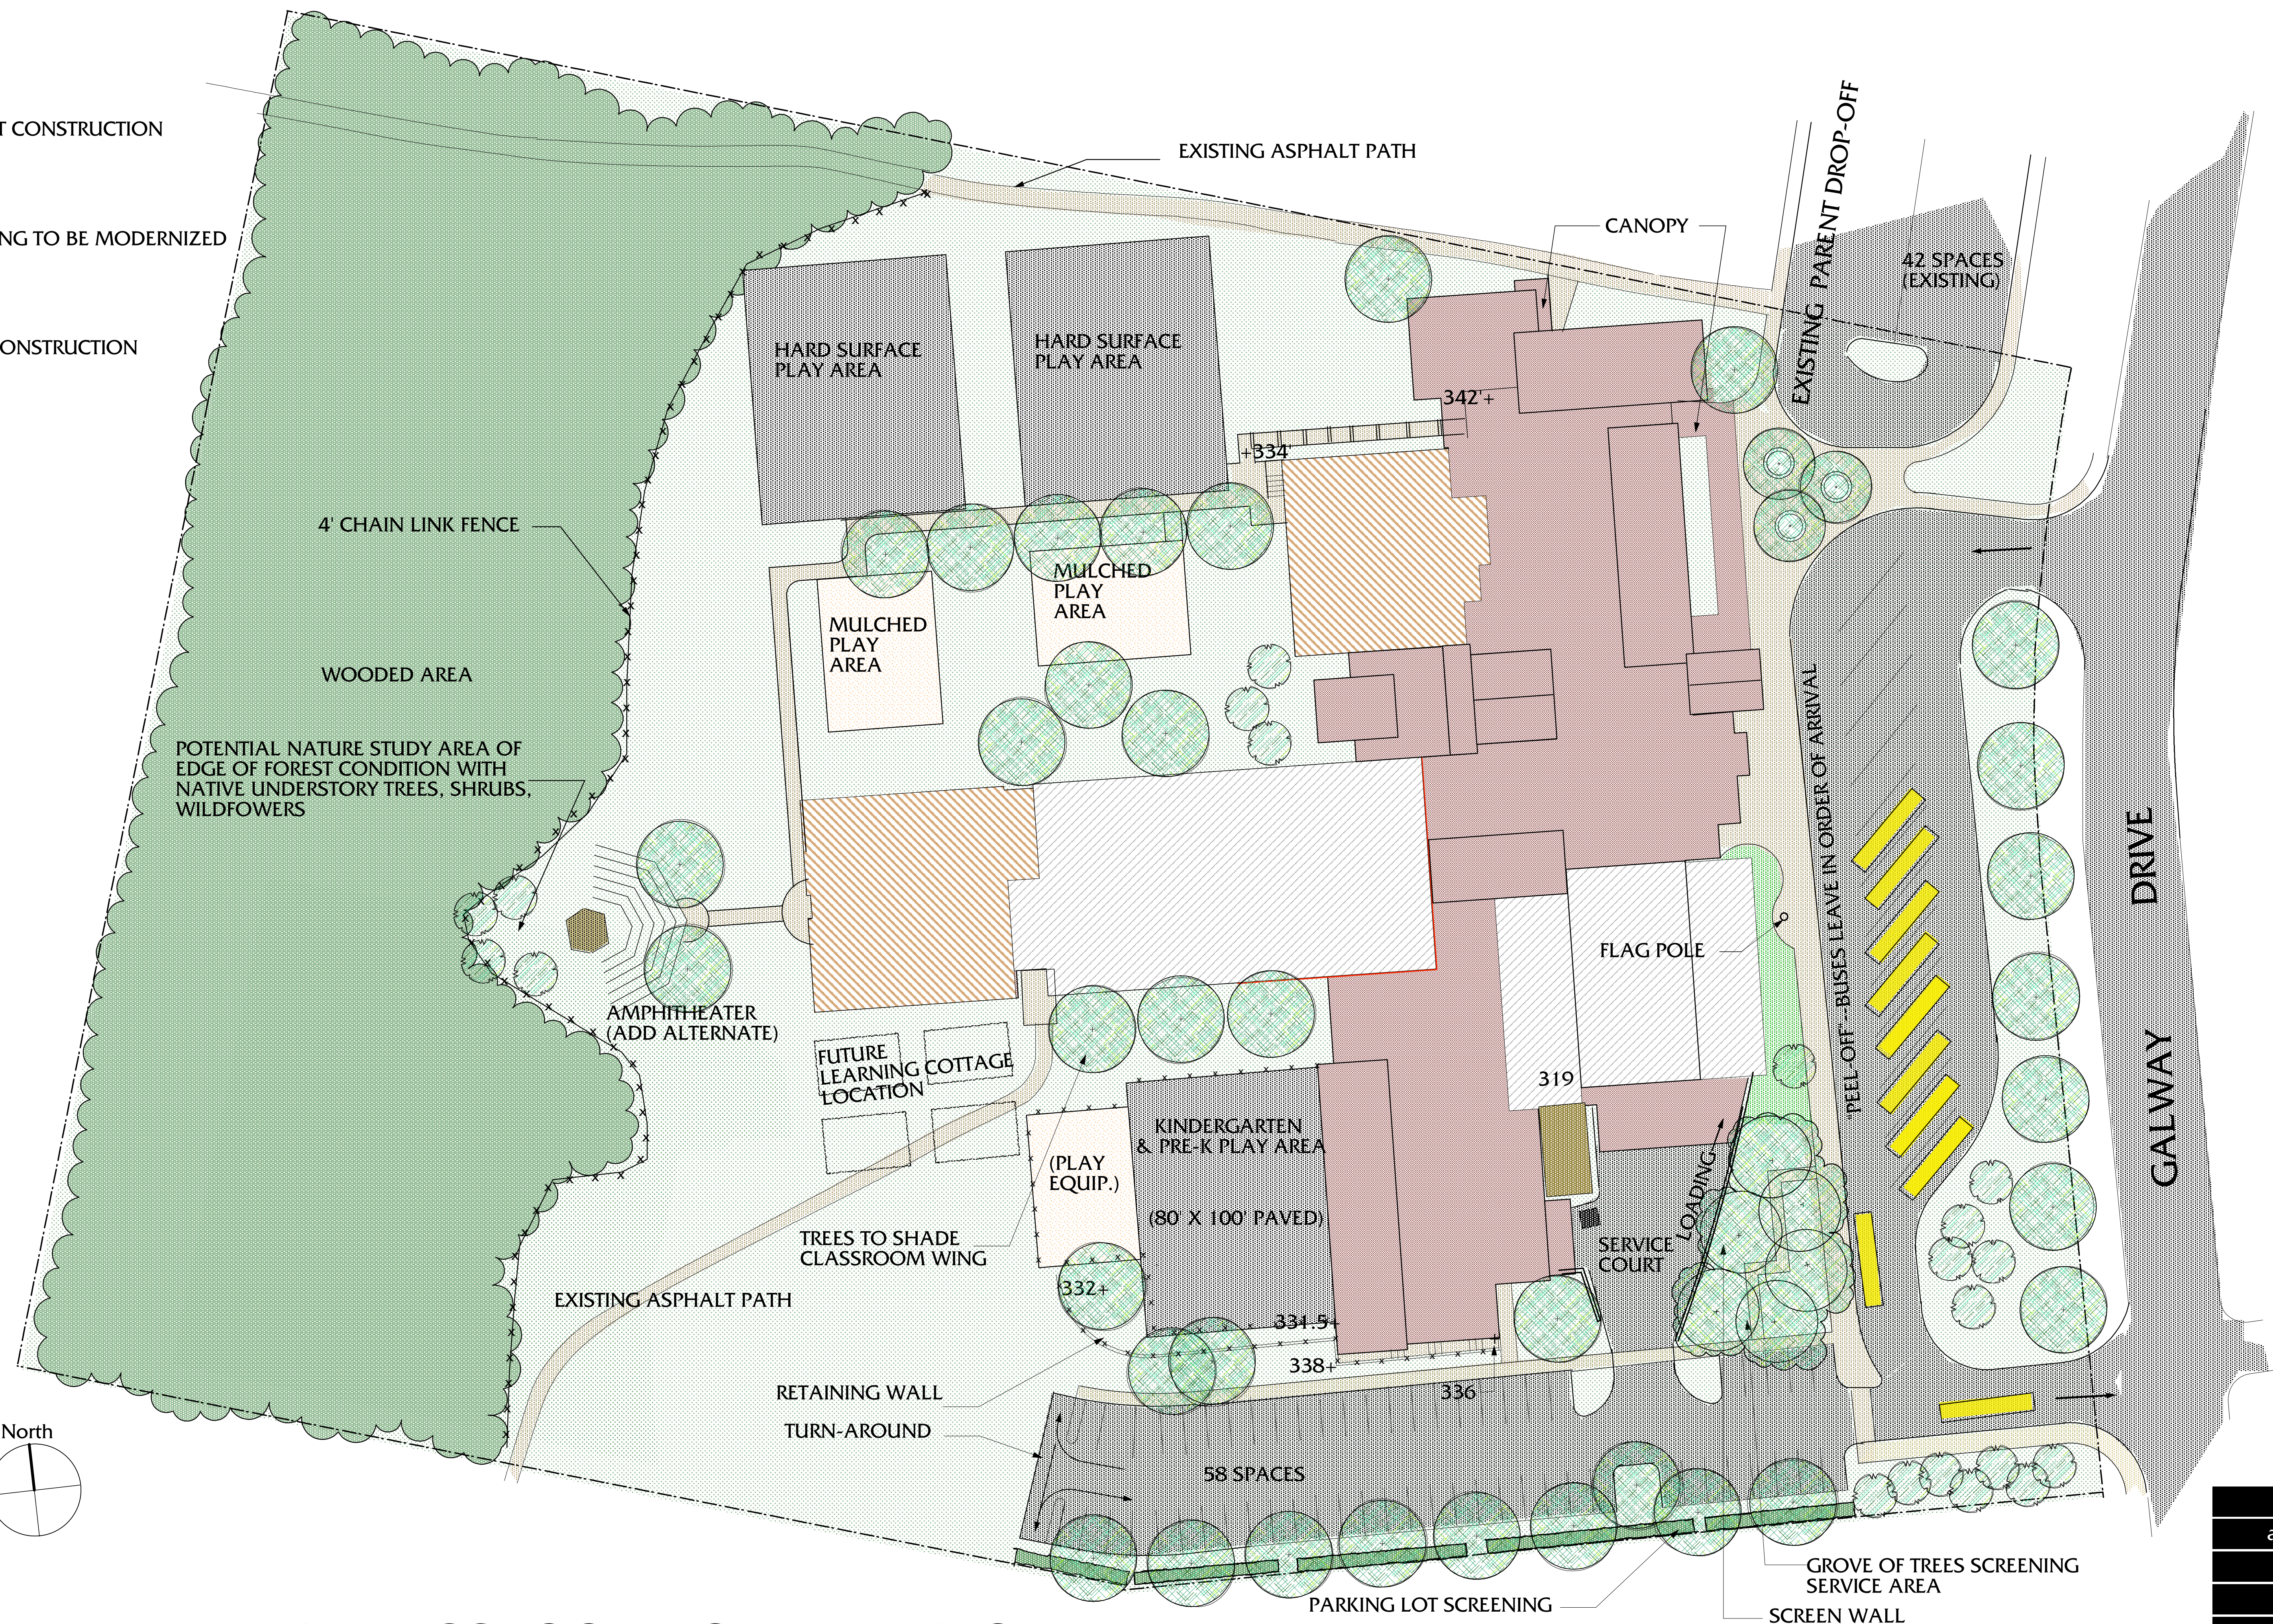

# GALWAY ELEMENTARY SCHOOL MODERNIZATION

SCALE: 1" = 30'-0"

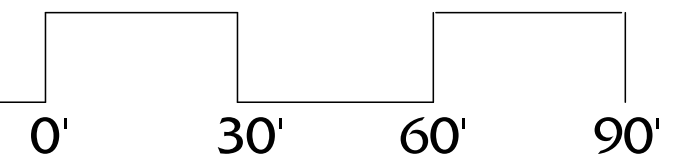

07-27-06  
08-17-06  
09-11-06

